






STREET ELEVATION

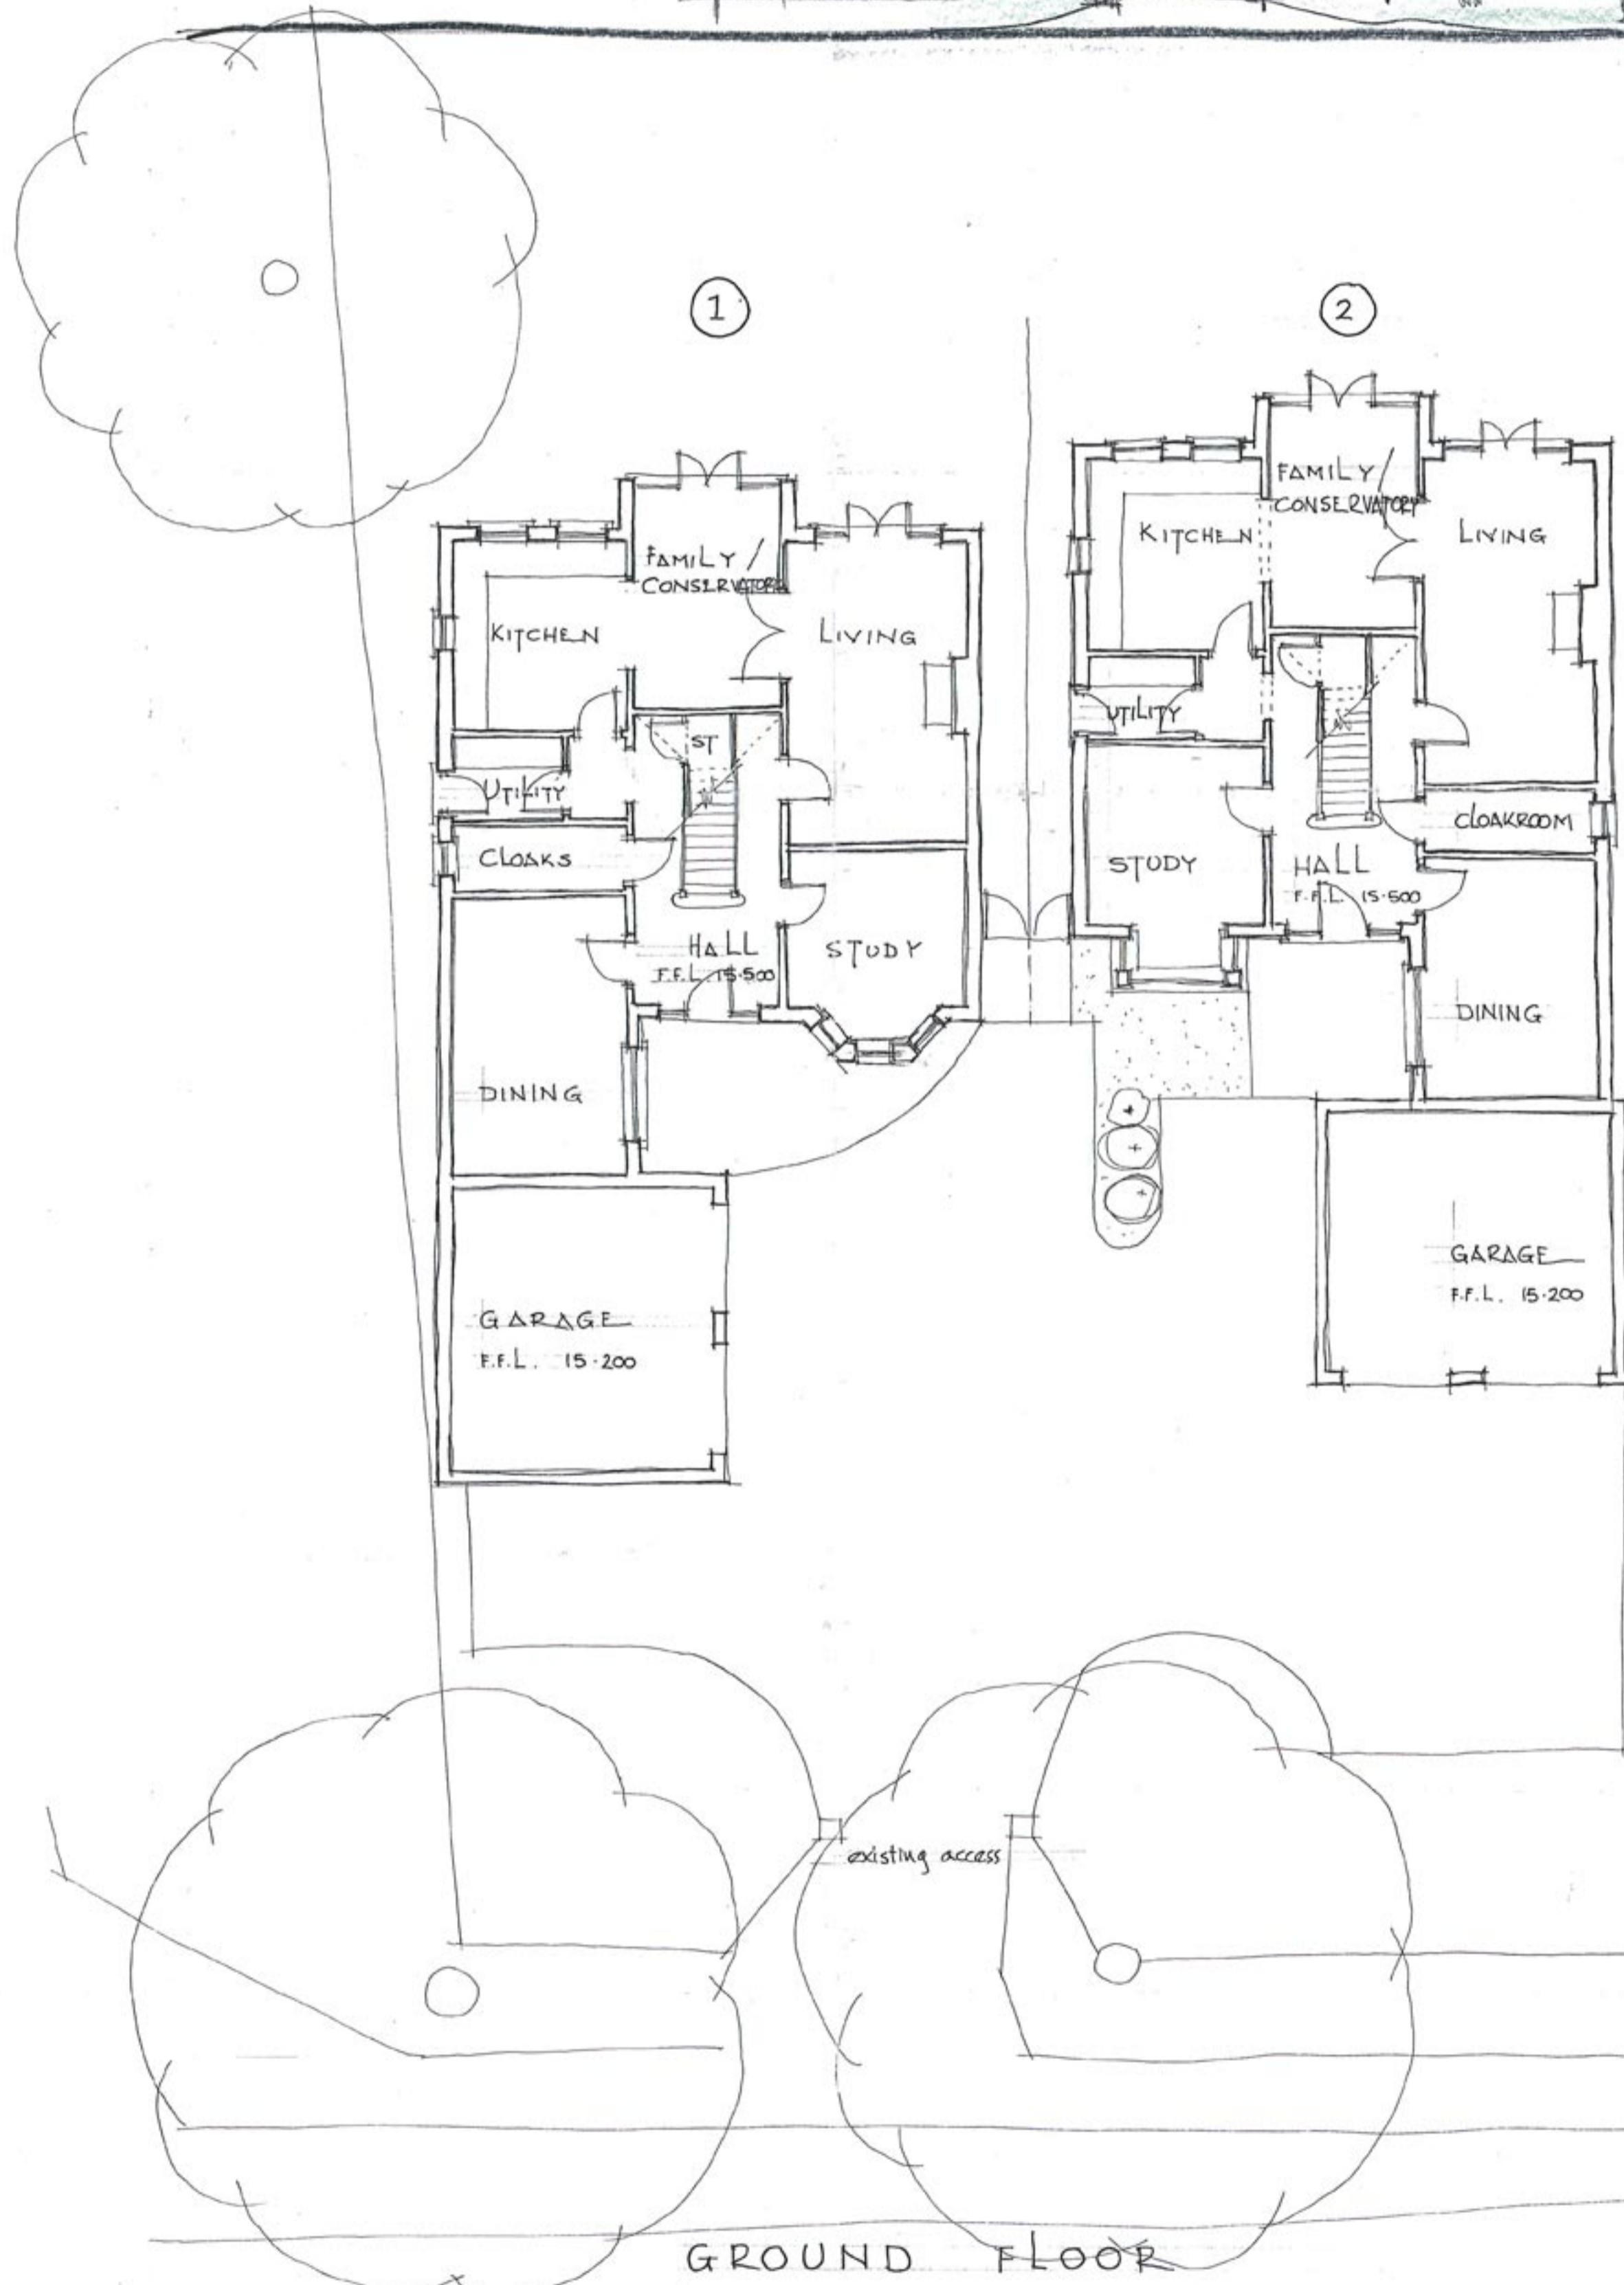

GROUND FLOOR

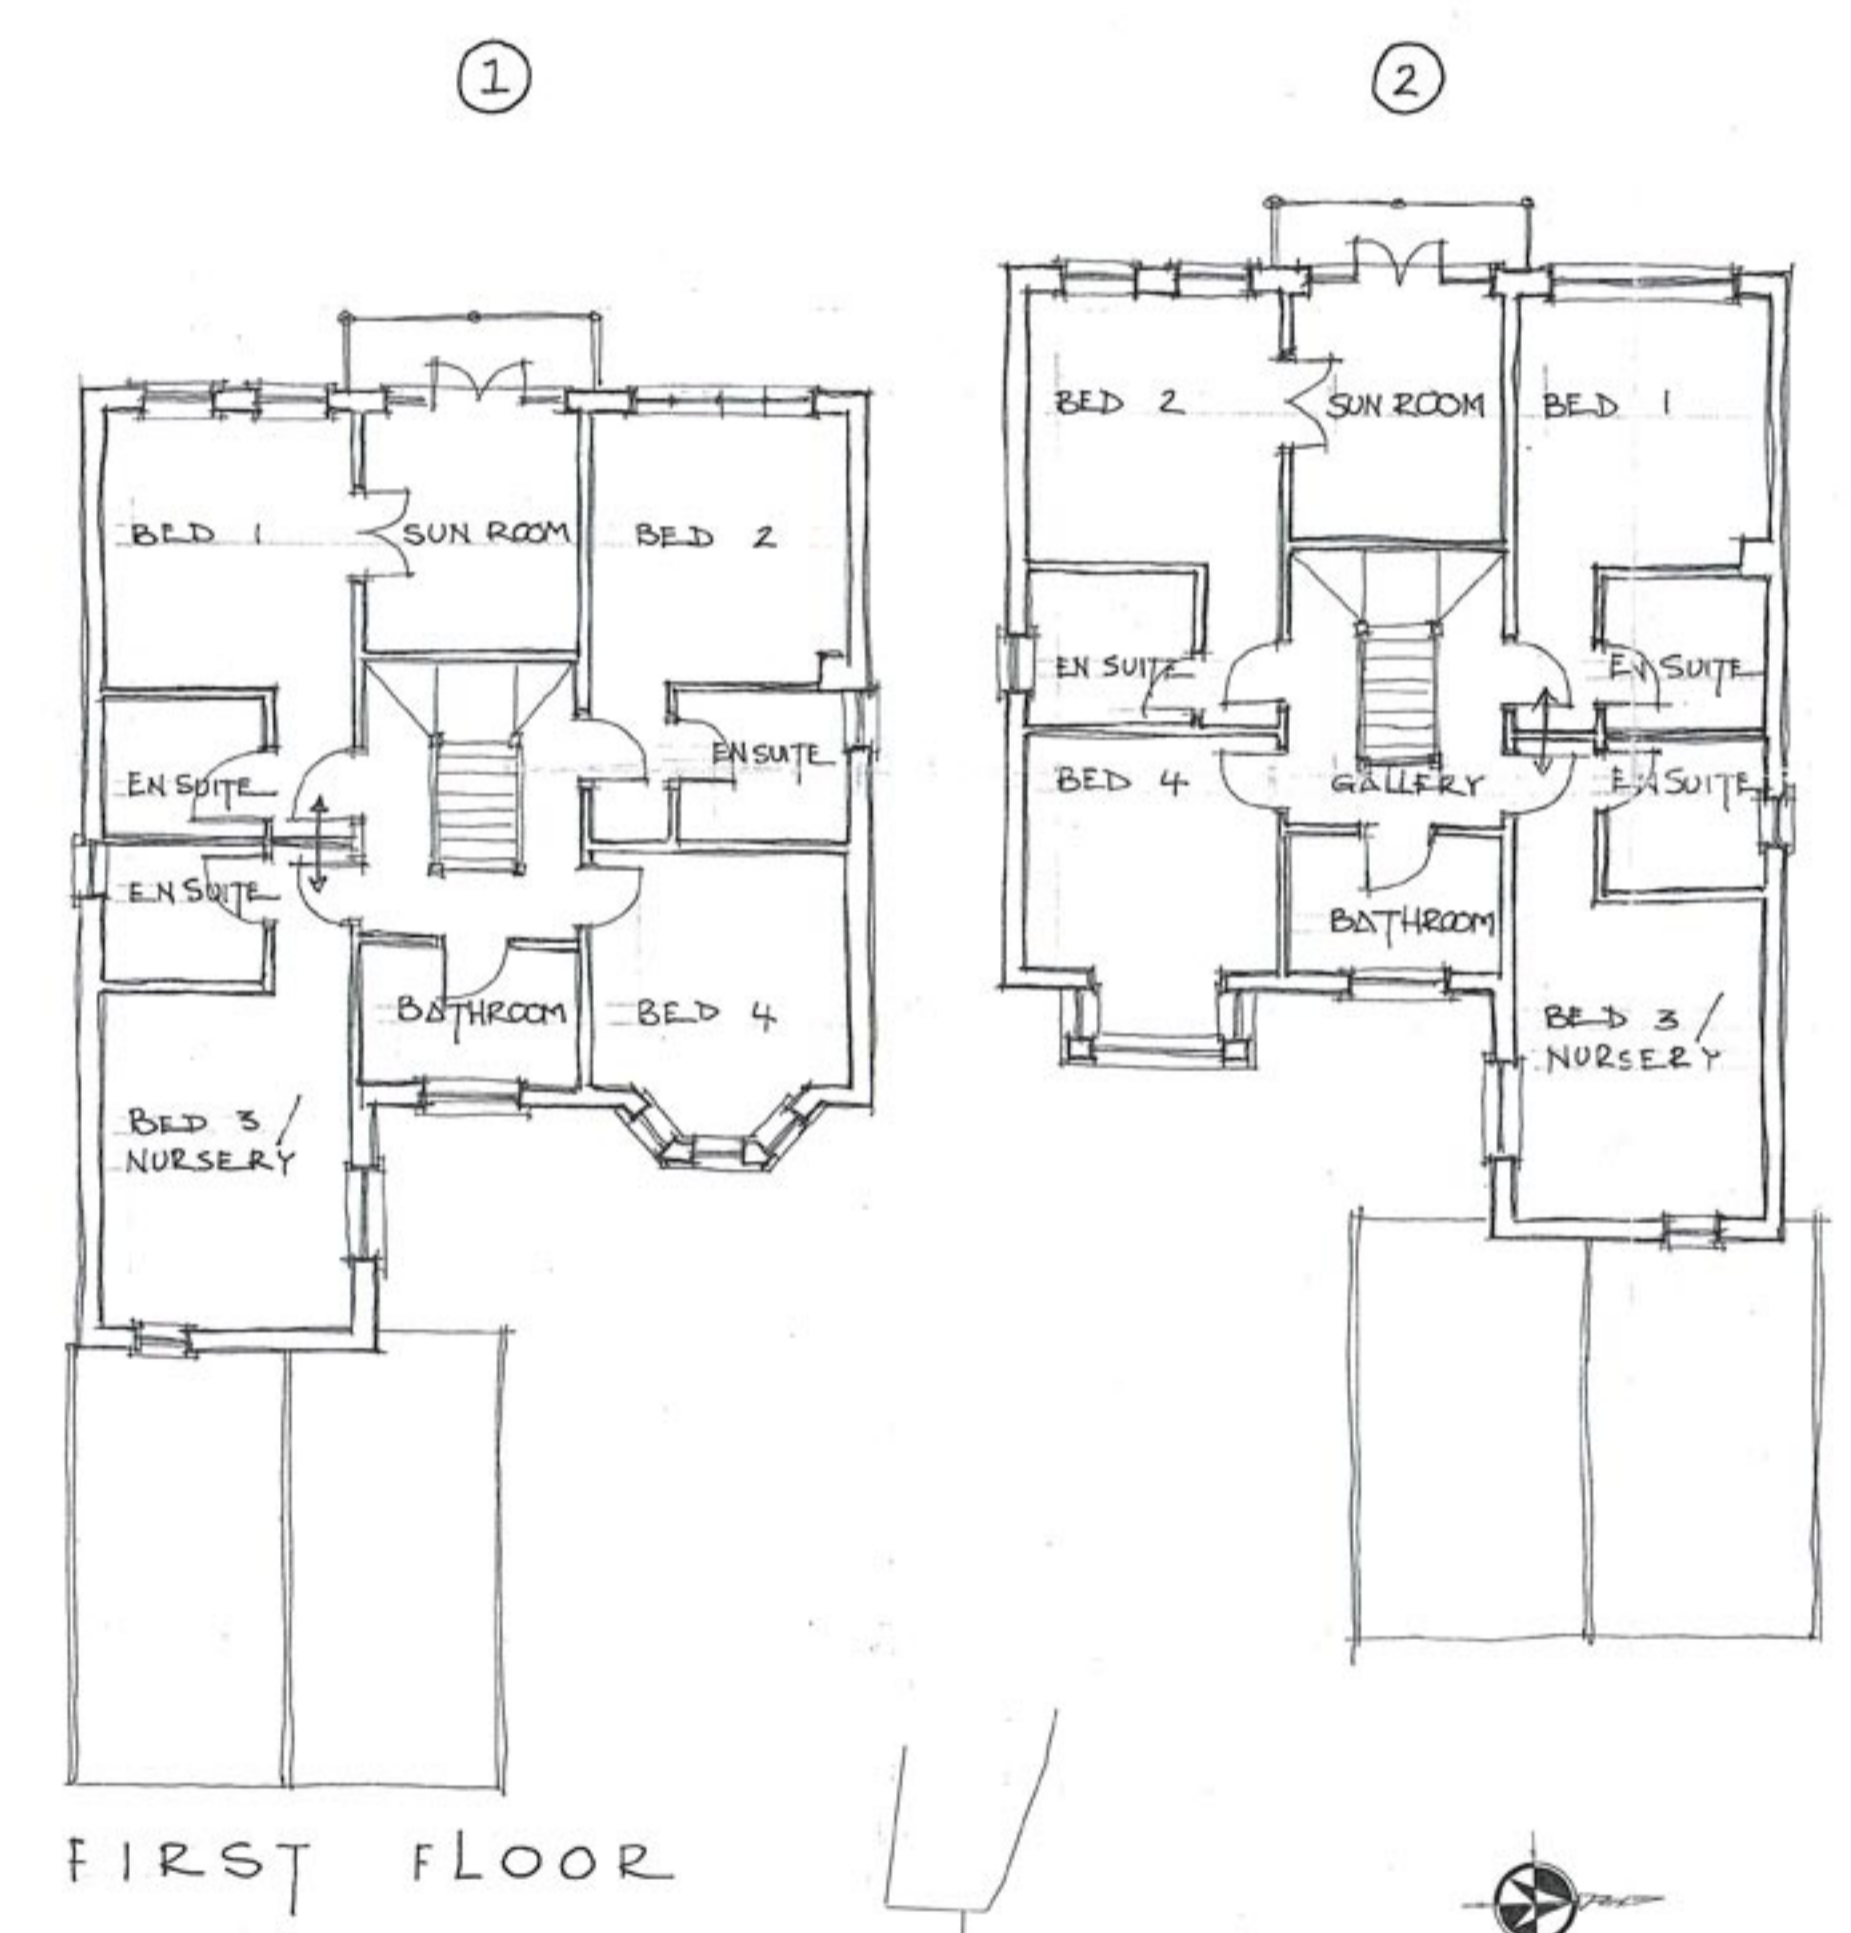

FIRST FLOOR

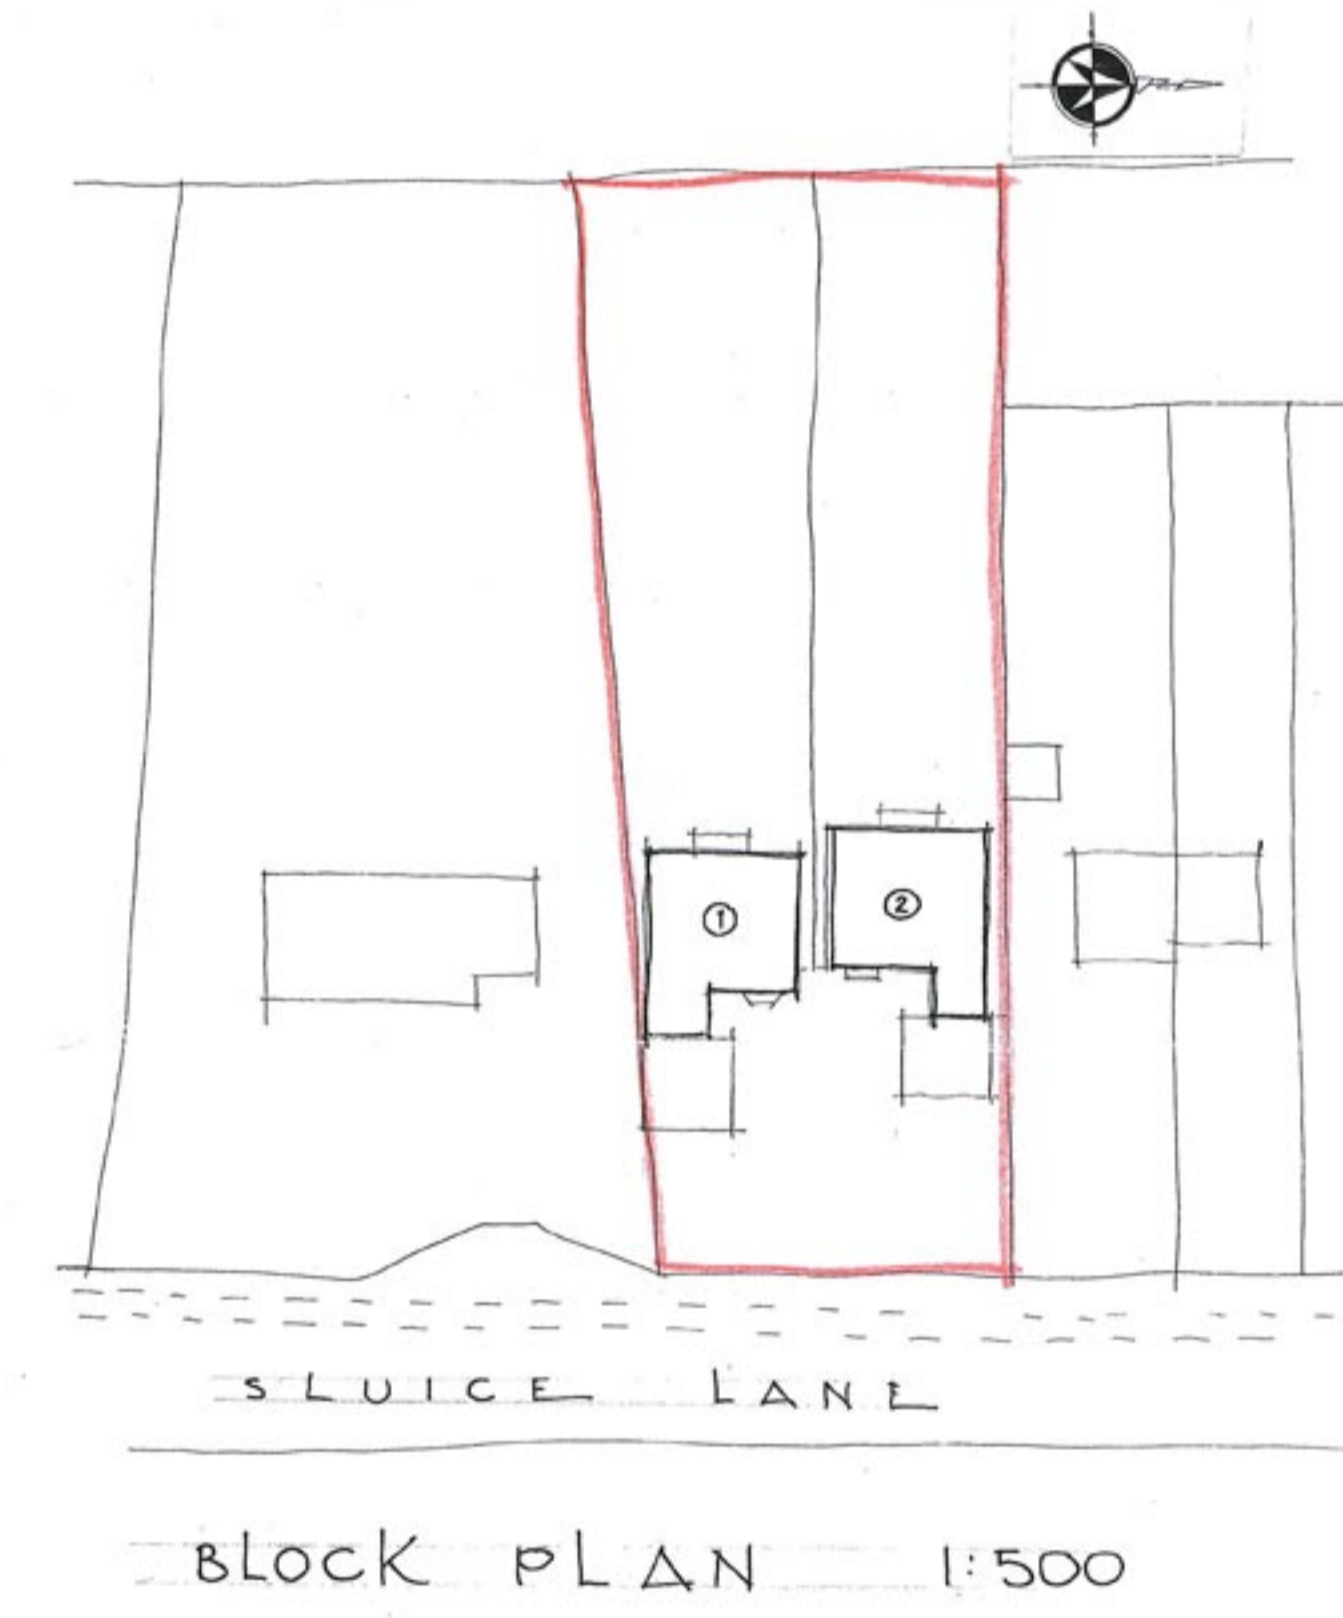

BLOCK PLAN 1:500



LOCATION PLAN 1:1250

client
 Mr/Mrs P MCDONALD

project
 2 DWELLINGS AT GLEBE LODGE
 SLUICE LANE, EVERTON

drawing
 PLANS AND STREET ELEVATION

date MAR 09 drawn AT checked

scale 1:100 1:500 1:250 drawer no 13 dwg no 1243.10


building design

15 Thorne Road, Doncaster, DN1 2HG
 Tel: (01302) 321199 Fax: (01302) 730166
 Email: info@buildinginkdesign.co.uk
 www.buildinginkdesign.co.uk


bd
 Building Link Design Limited
 Company reg. 4377549




SOUTH ELEVATION ②

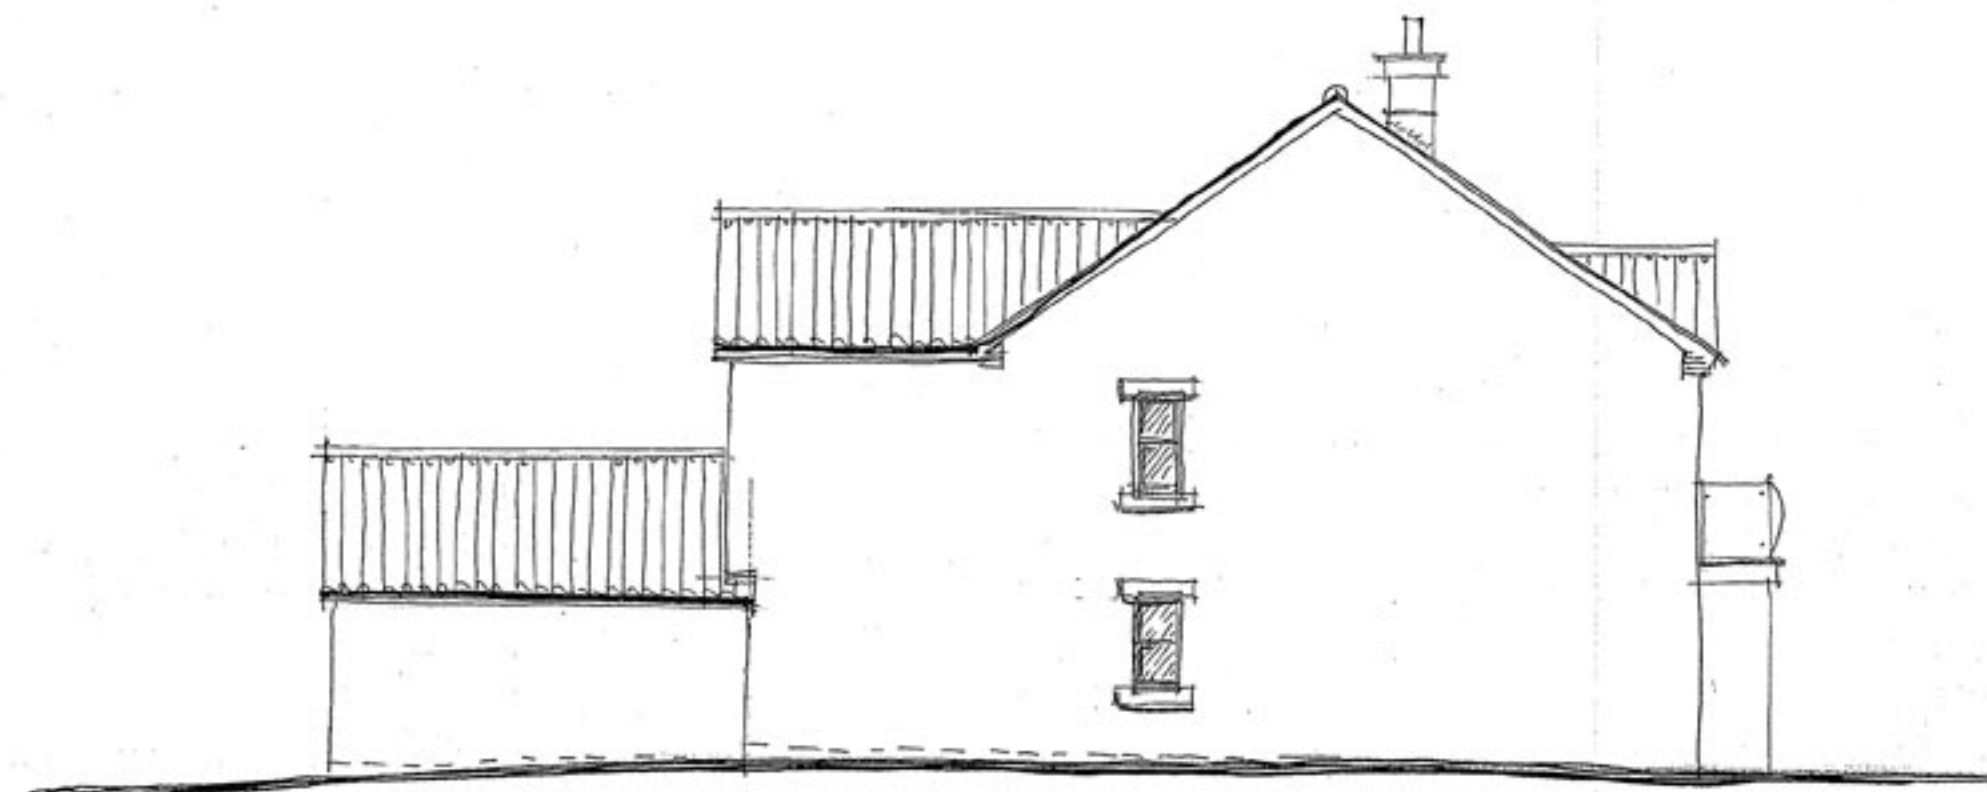

NORTH ELEVATION ②

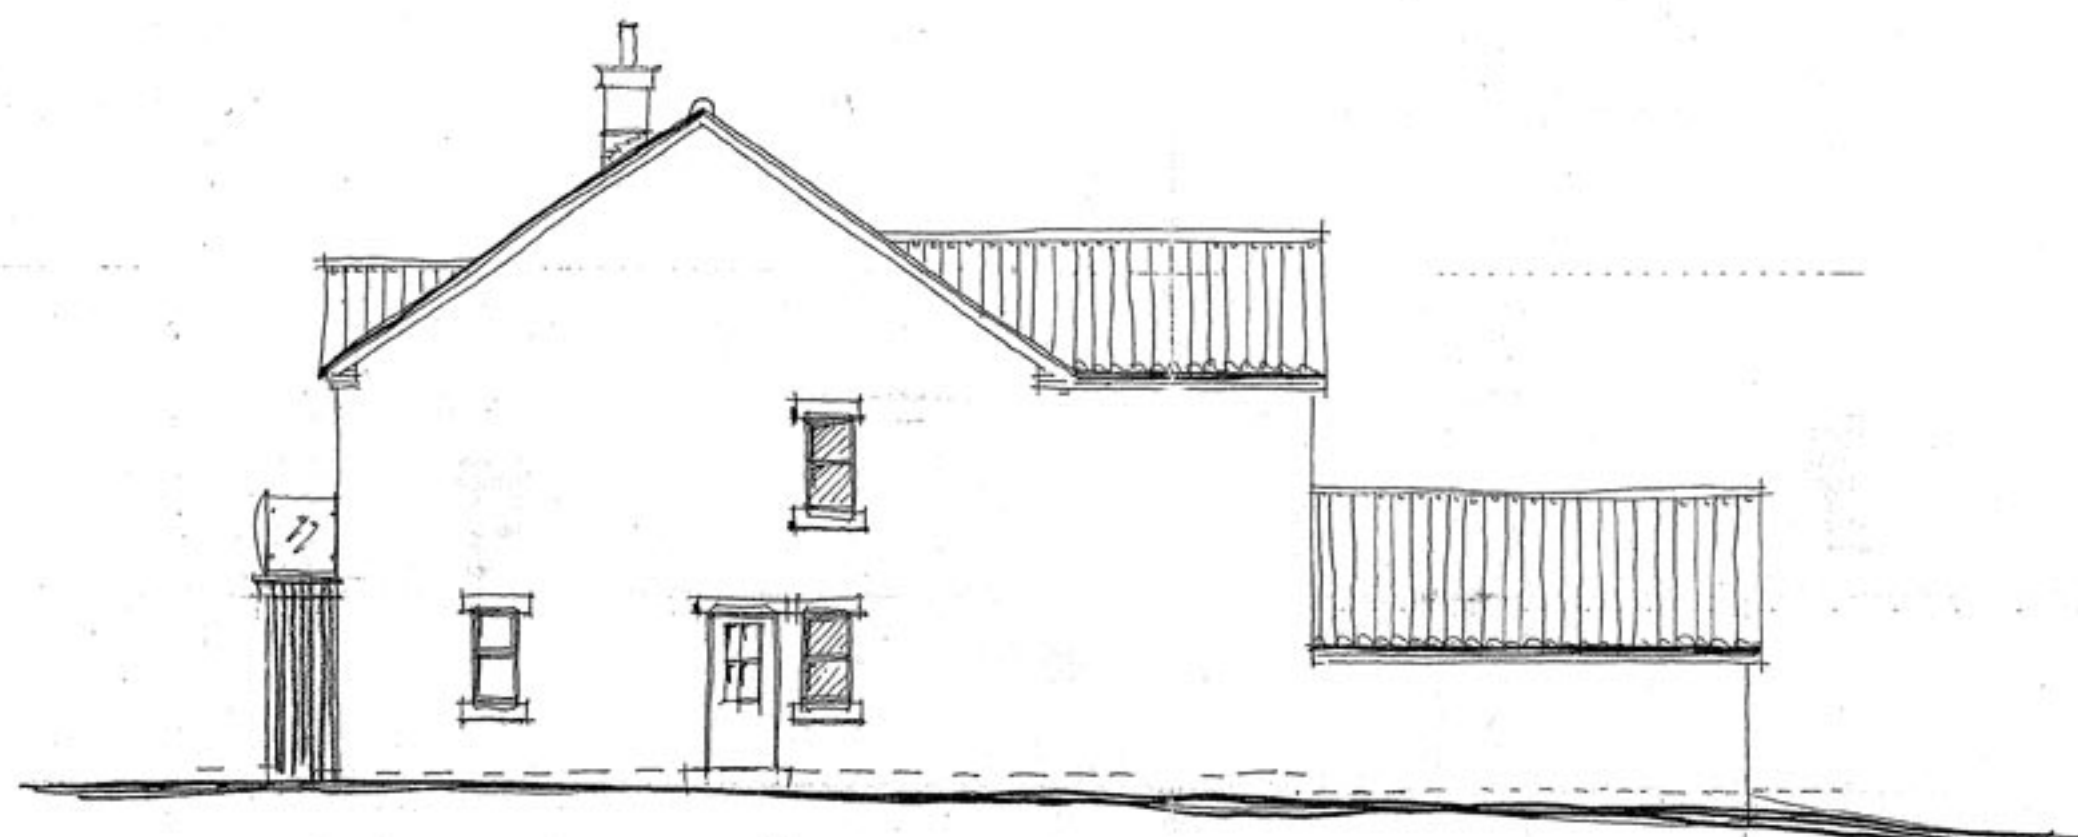

SOUTH ELEVATION ①

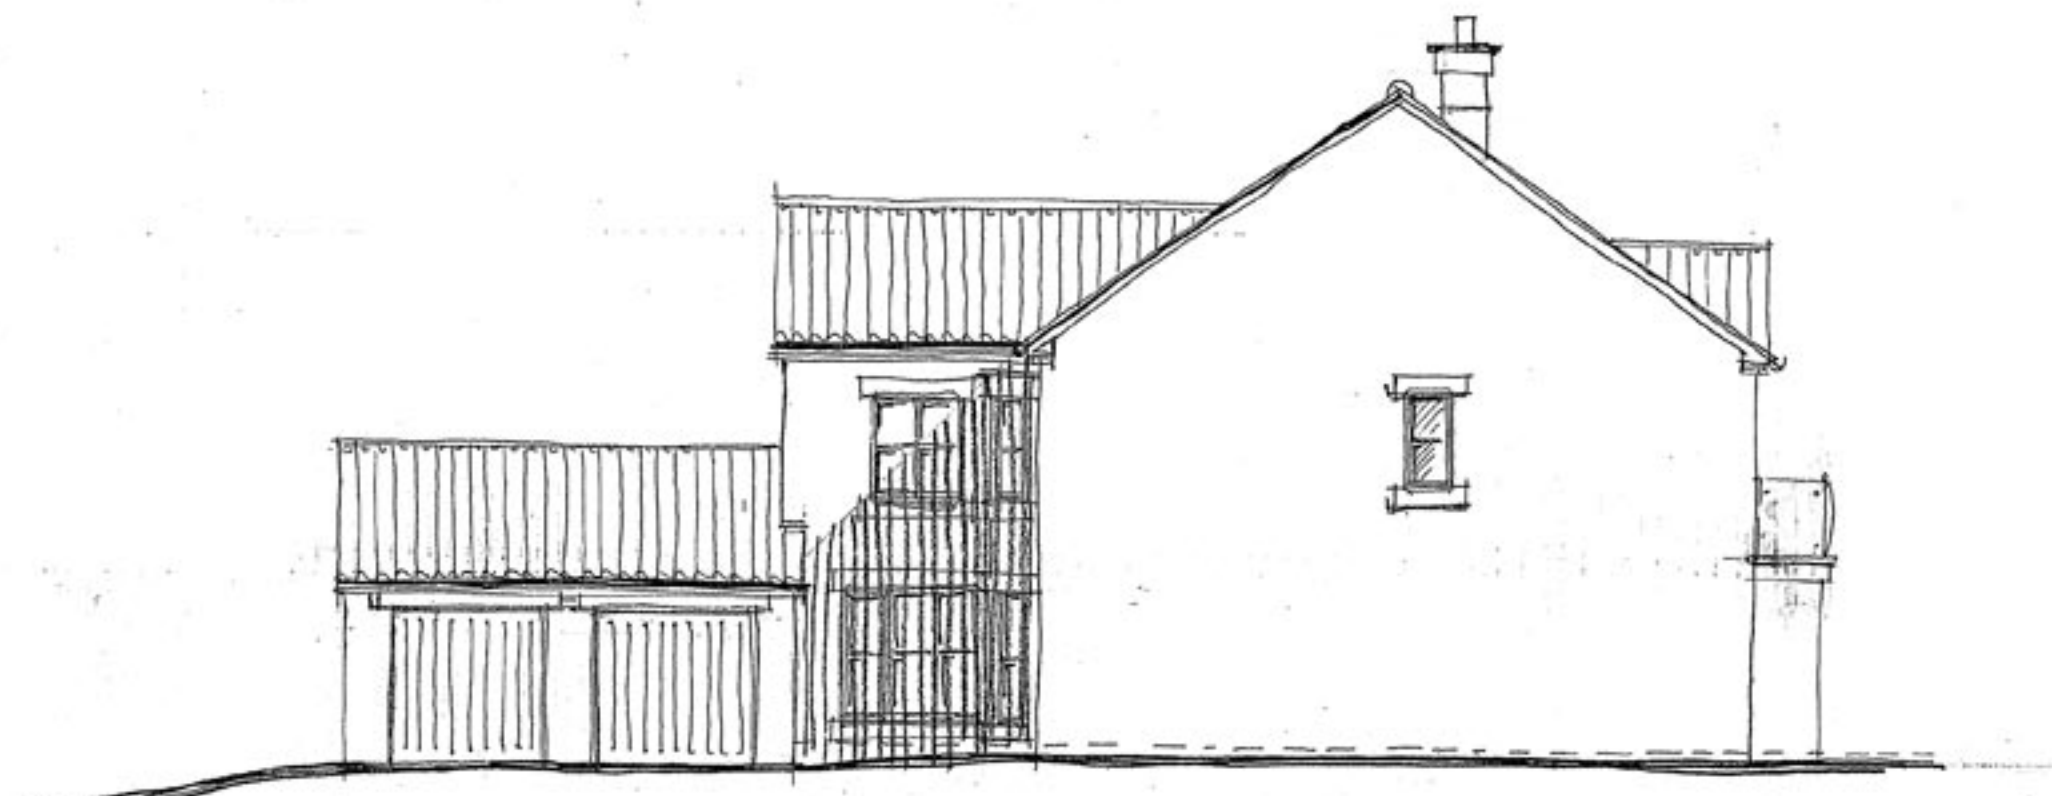

NORTH ELEVATION ①



EAST ELEVATION



WEST ELEVATION

client
MR/MRS P McDONALD

project
2 DWELLINGS AT GLEBE LODGE
SLUICE LANE, EVERTON

drawing
ELEVATIONS

date MAR 09 drawn AT checked

scale 1:100 drawer no 13 dwg no 1843-11

building design

15 Thorne Road, Doncaster, DN1 2HG
Tel: (01302) 321199 Fax: (01302) 730166
Email: info@buildinginkdesign.co.uk
www.buildinginkdesign.co.uk

Building Link Design Limited
Company reg. 4377549

bd